




FRONT ELEVATION
SCALE: 1/4" = 1'-0"



REAR ELEVATION
SCALE: 1/4" = 1'-0"

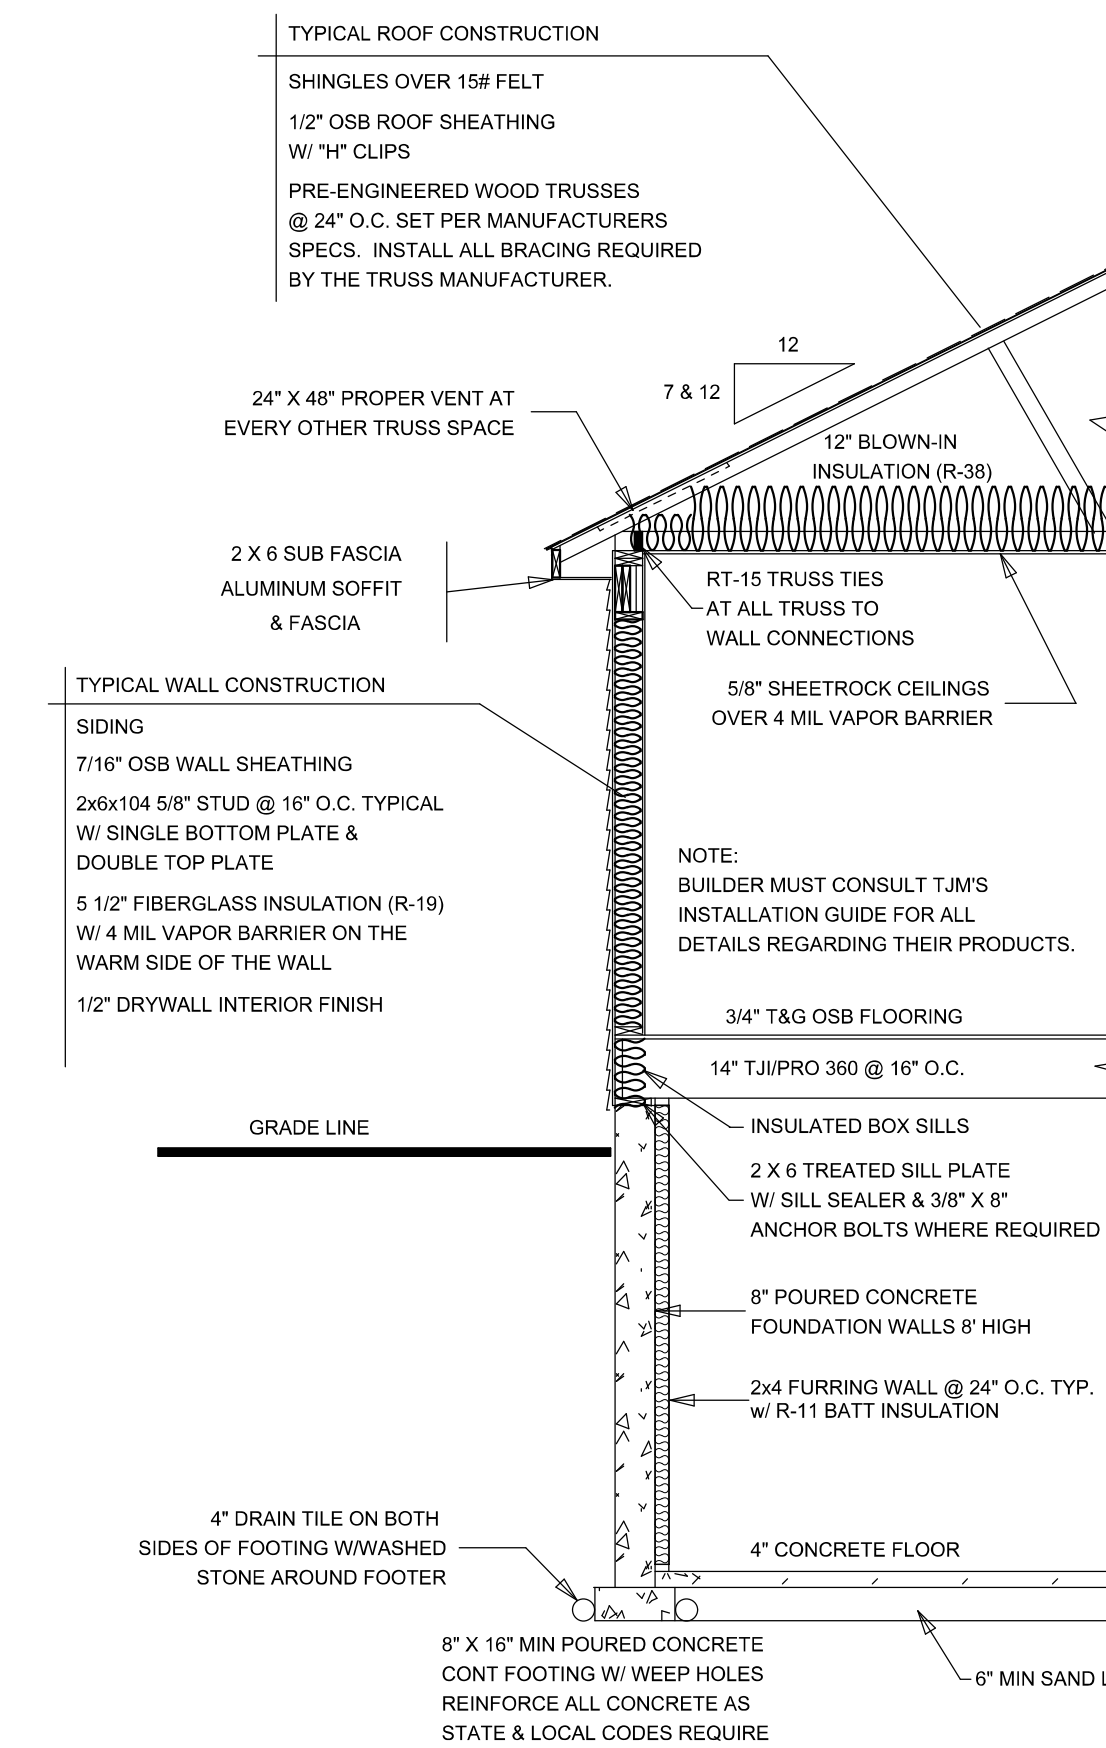

WALL SECTION DETAIL
NOT TO SCALE

This Drawing and Design is made exclusively for the party named in the Title Block. It remains the property of HARTJE LUMBER, INC. and may not be reproduced or copied in whole or part by any method without prior written consent of HARTJE LUMBER, INC.

DRAWN BY:
R.J.S.
DATE:
11-26-08



E4525A SCHUETTE ROAD
P.O. BOX 389
LAVALLE, WI 53941
PHONE: 800-362-5898 OR 608-985-7207

OWNER: RENTAL HOUSE

BUILDER: JIM LANGENDORF

PROJECT: SINGLE FAMILY RESIDENCE

SHEET
1 of 3

JOB NO.
RS08-24