



**FRONT ELEVATION**  
SCALE: 1/4" = 1'-0"

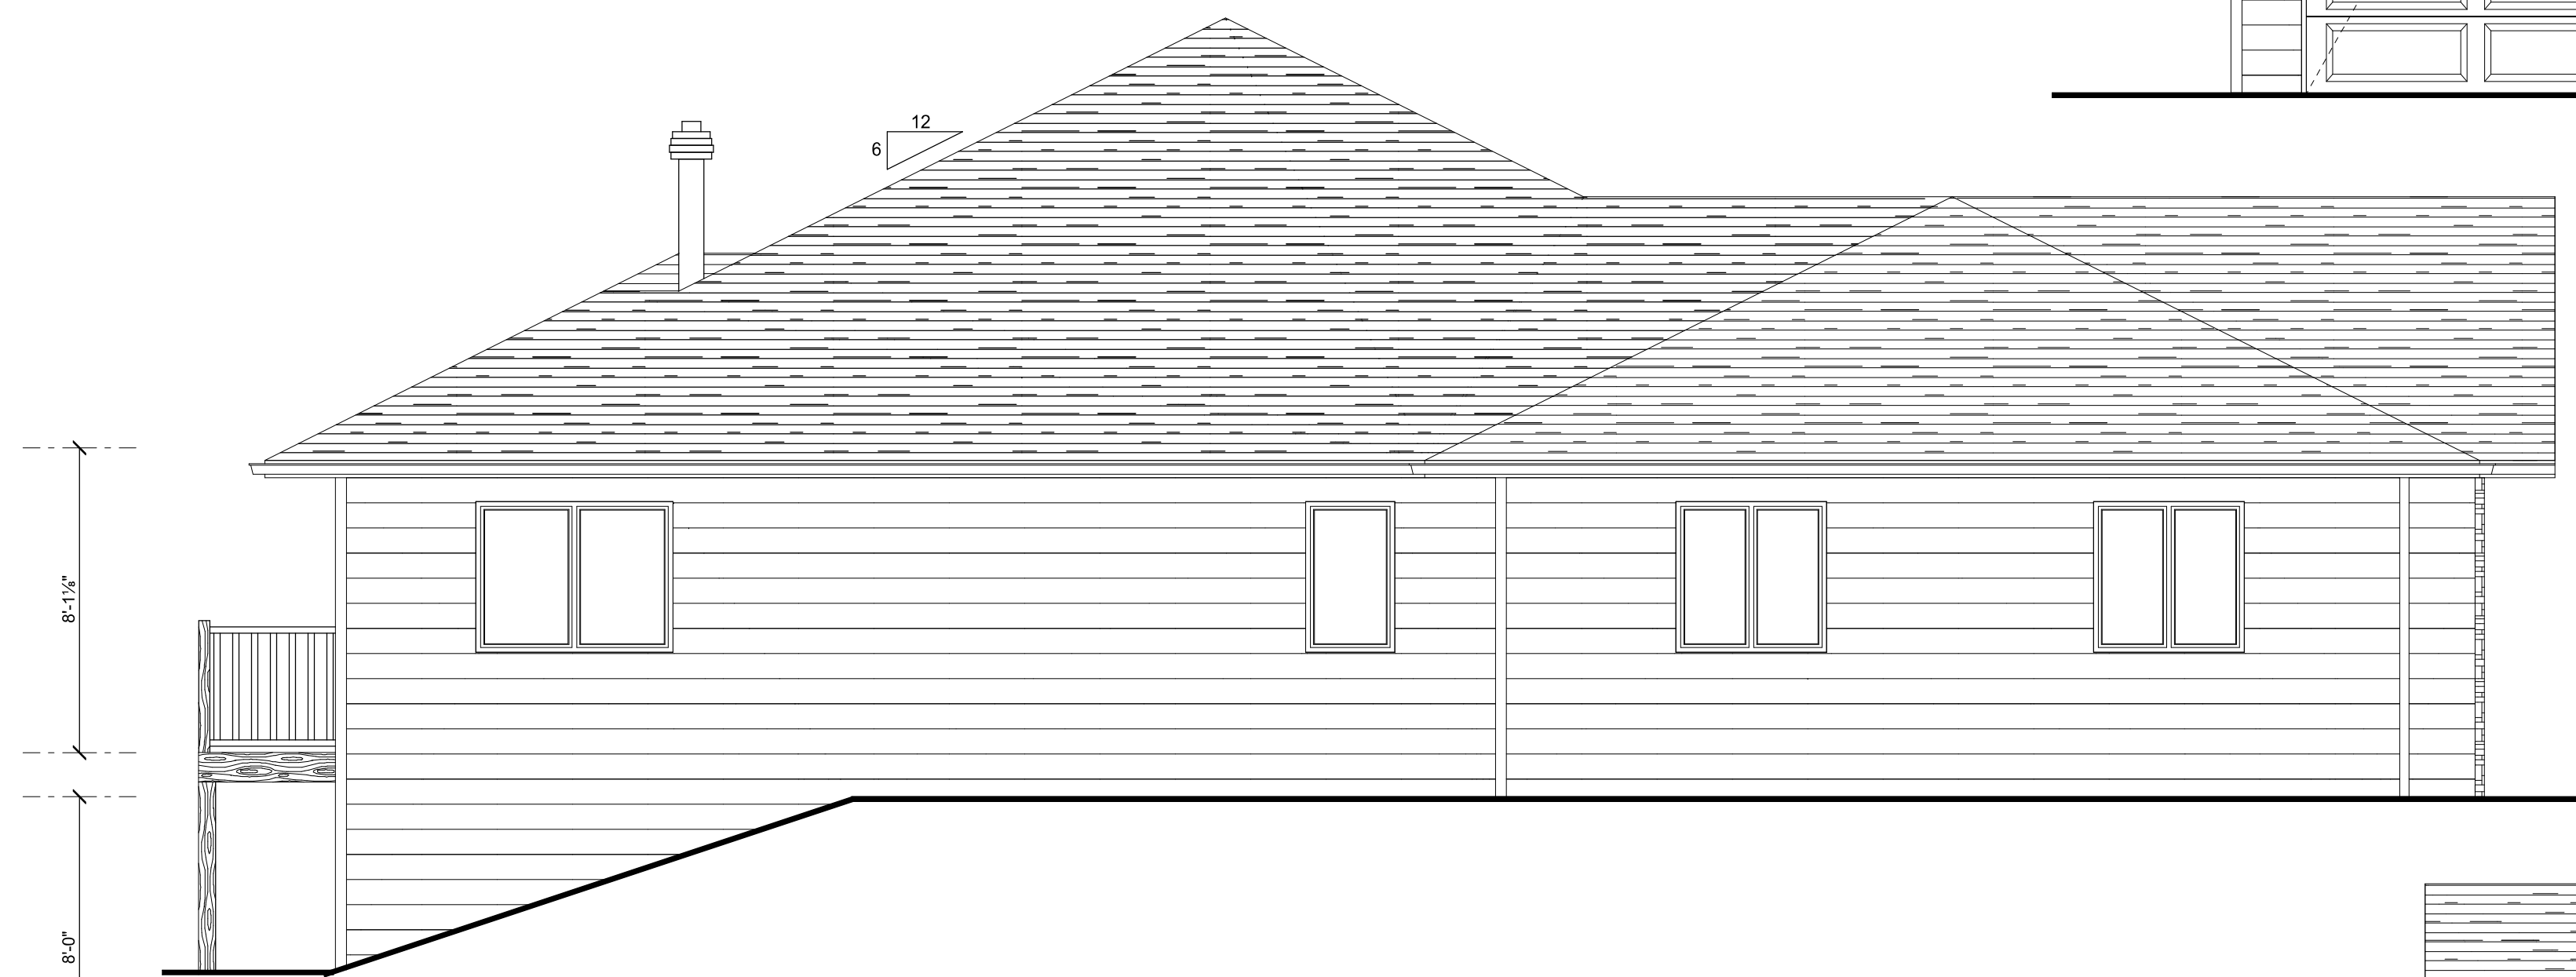

**LEFT ELEVATION**  
SCALE: 1/4" = 1'-0"

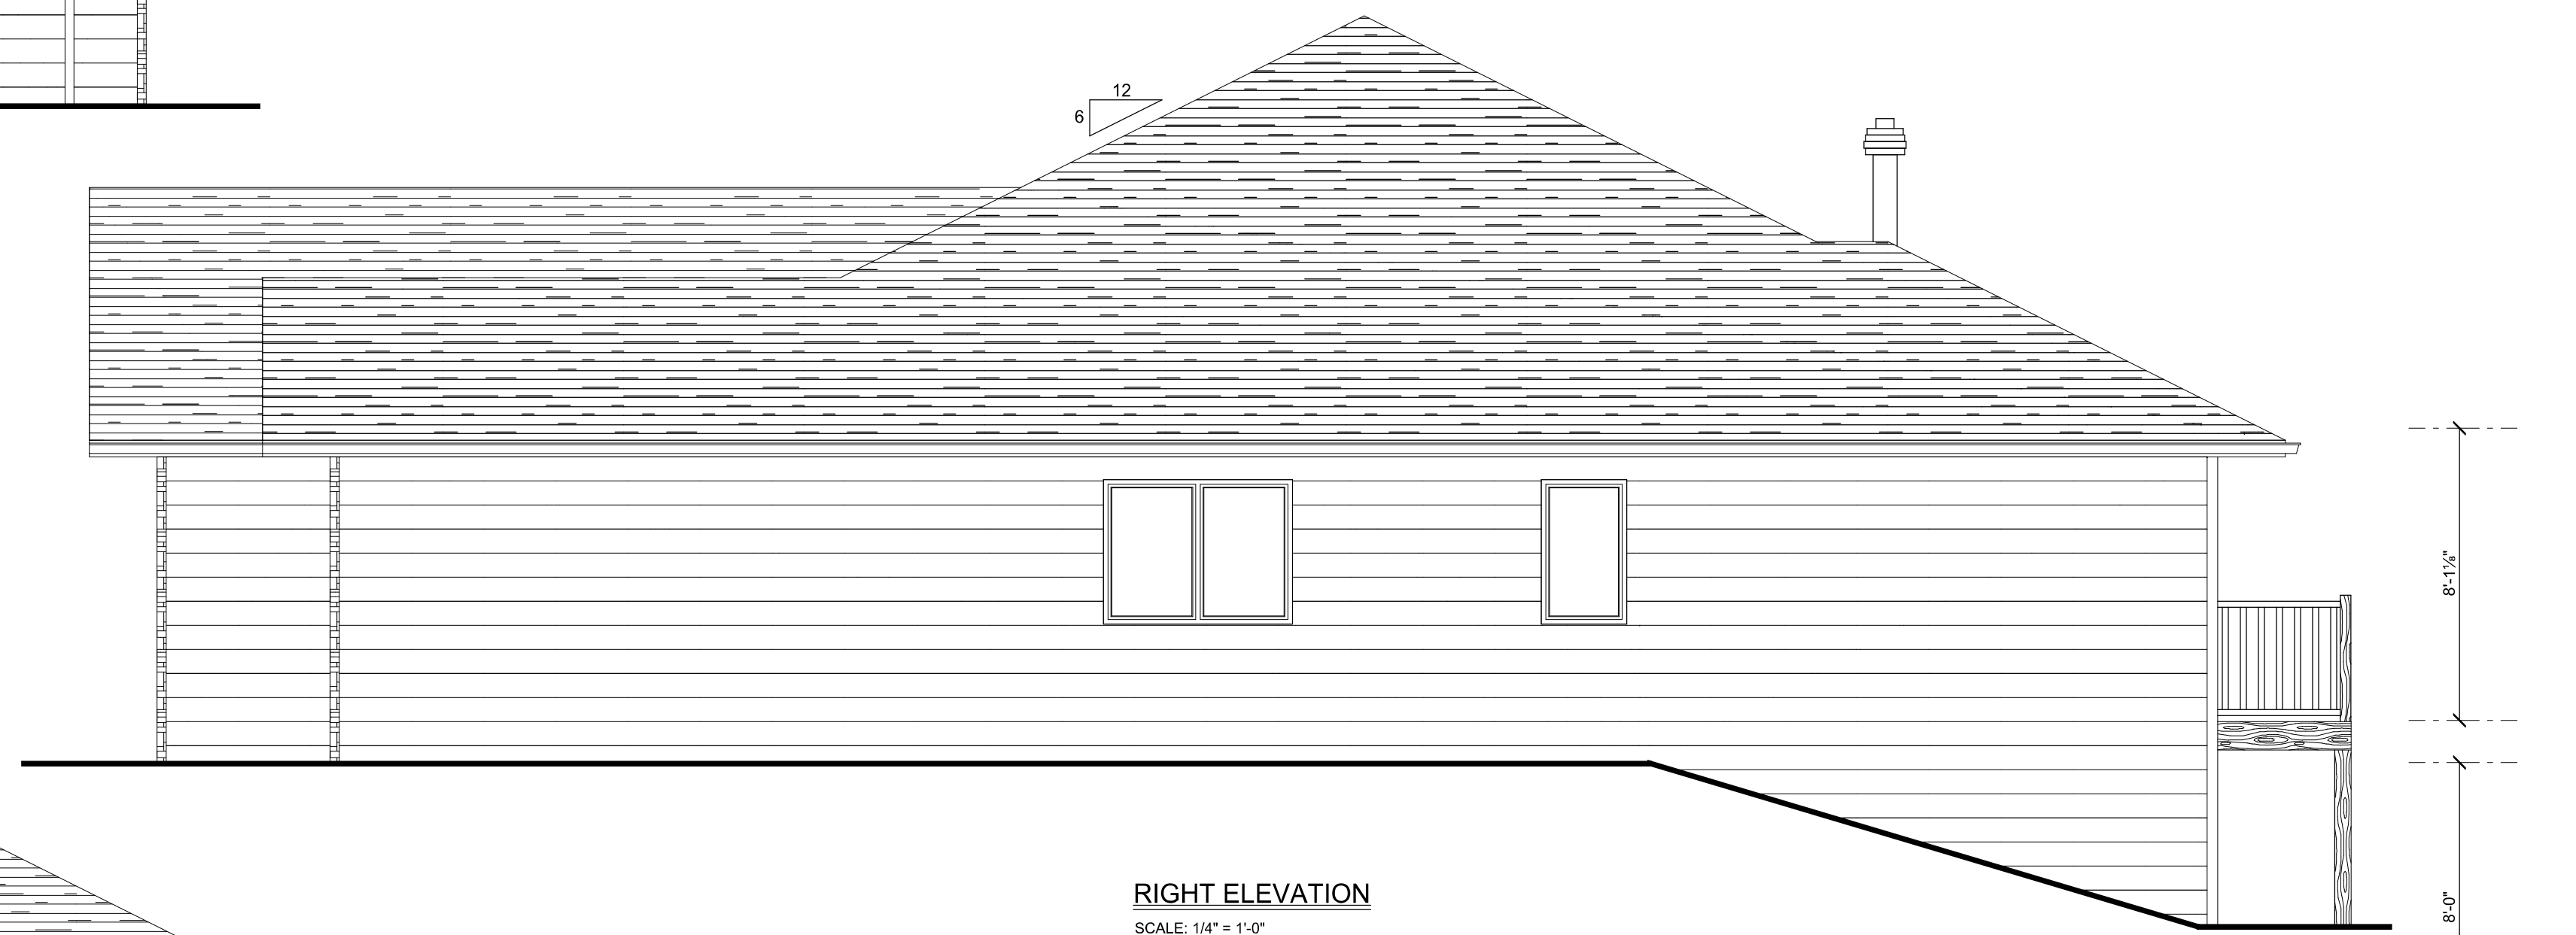

**RIGHT ELEVATION**  
SCALE: 1/4" = 1'-0"



**REAR ELEVATION**  
SCALE: 1/4" = 1'-0"

This Drawing and Design is made exclusively for the party named in the Title Block. It remains the property of HARTJE LUMBER, INC. and may not be reproduced or copied in whole or part by any method without prior written consent of HARTJE LUMBER, INC.

DRAWN BY:  
**R.J.S.**  
DATE:  
09-24-09



**E4525A SCHUETTE ROAD**  
**P.O. BOX 389**  
**LAVALLE, WI 53941**  
**PHONE: 800-362-5898 OR 608-985-7207**

**OWNER:** LEHMAN RESIDENCE  
MAUSTON, WI  
53948

**BUILDER:** LANGENDORF CONSTRUCTION  
**PROJECT:** SINGLE FAMILY RESIDENCE

**SHEET**  
**1 OF 3**  
**JOB NO.**  
**RS09-21**